

Name:		
Location:		
Email:		
Phone:		Cell:
Fax:		Cover: 14 oz MONO
Length:	Centers: 8', 10', 12', 15'	Arc: 63'
Rafter Coating: ASTM-A123 Hot Dip Galvanized 3.9 mils Zinc		
Foundation:		

<b>50' PROFILE</b>	
<b>ADVANTAGE TRUSS</b>	
Notes:	

THIS DOCUMENT CONTAINS  
 INFORMATION PROPRIETARY TO  
 ACCU-STEEL INC. IT SHALL NOT BE  
 REPRODUCED, USED, OR DISCLOSED  
 WITHOUT PRIOR WRITTEN  
 PERMISSION OF ACCU-STEEL INC.

Date: 6/14/2010

Project:

Drawn By:

Sales #




**ADVANTAGE**  
STRUCTURES

America's  
Quality Building Solution  
from



**Accu-Steel**  
Inc.

**1-877-338-6936**  
www.asicoverbuildings.com

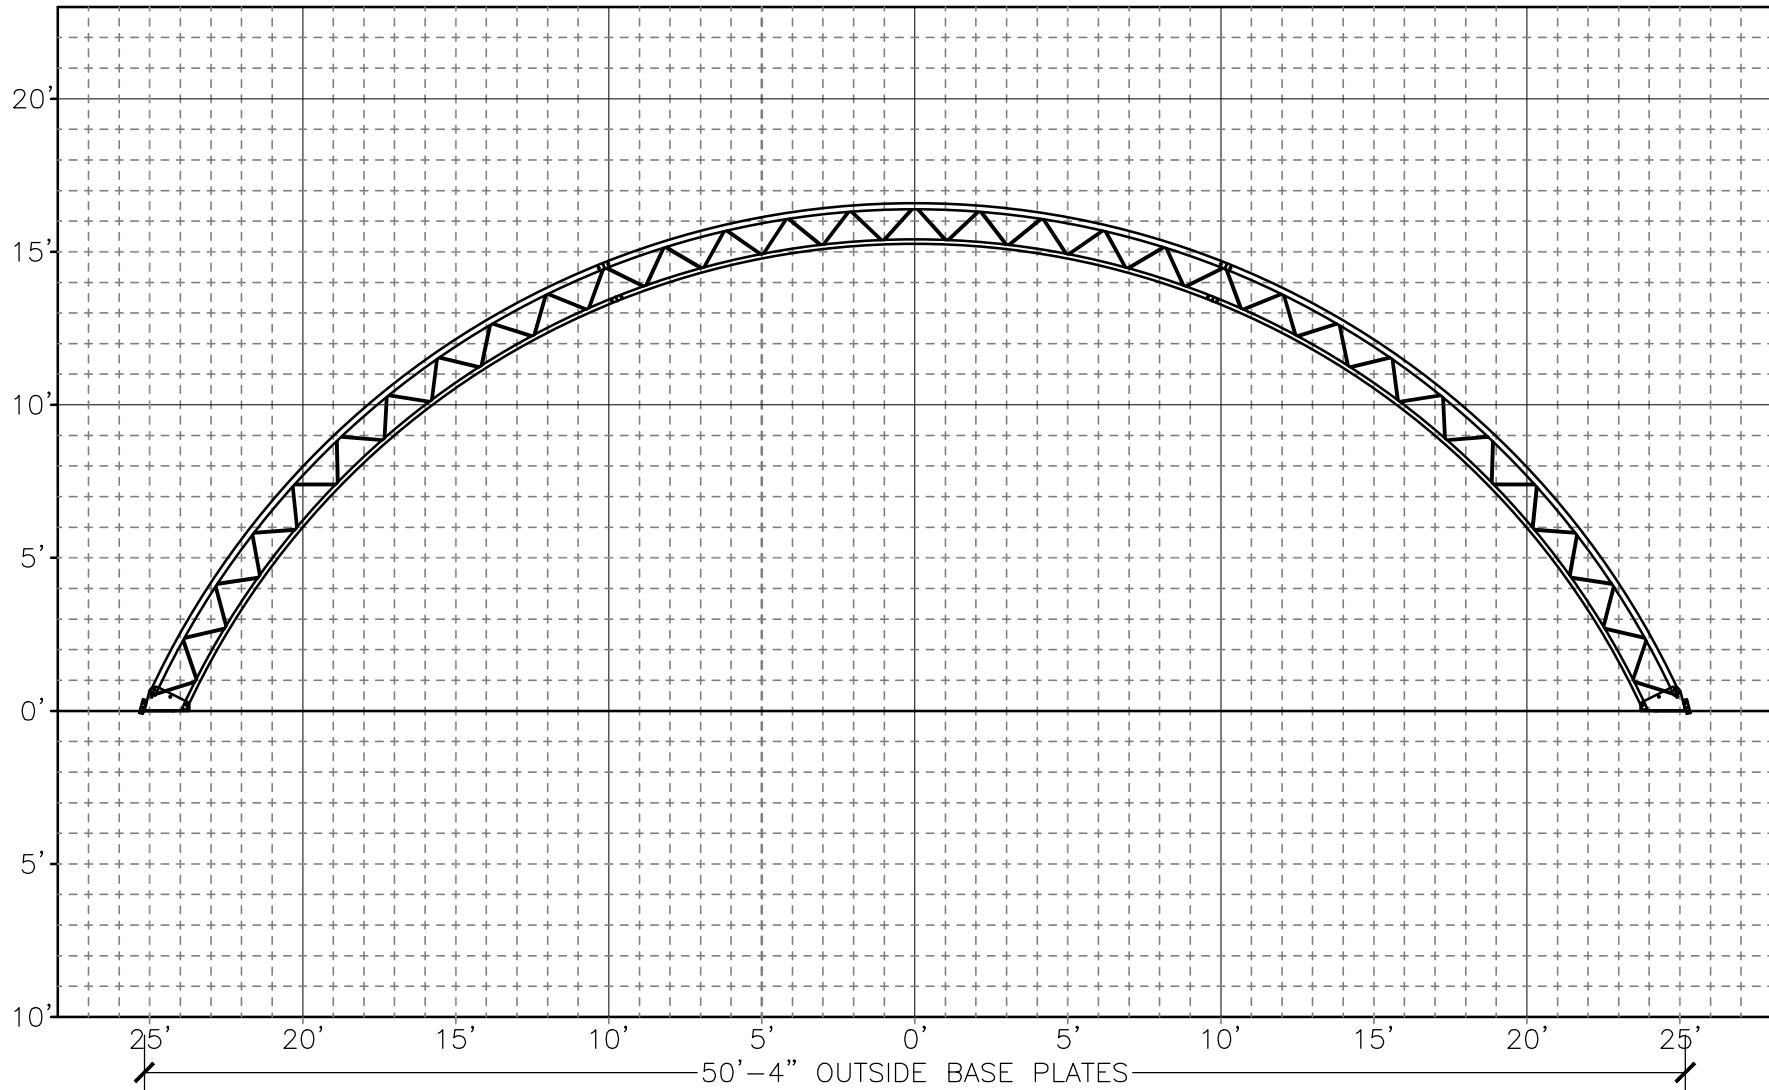

1'x1' GRID