

Name:	
Location: T.B.D.	
Phone:	Fax:
Cell:	Rafter Coating: HOT DIP GALVANIZED
Rafter Centers: 20'-0"	Cover Specs: FABRENE HL-13
Building Length: VARIES	Arc Length: 240'-0"
Foundation: CAST-IN-PLACE	

188' x VARIES

TUBE TRUSS BUILDING

Notes: BUILDING CAPACITIES ARE BASED ON UNIVERSITY OF NEBRASKA EXTENSION RESEARCH T. DORN
23 DEGREES ANGLE OF REPOSE
1.25 CUBIC FOOT PER BUSHEL, 0% COMPACTION

THIS DOCUMENT CONTAINS INFORMATION PROPRIETARY TO ACCU-STEEL INC. IT SHALL NOT BE REPRODUCED, USED, OR DISCLOSED WITHOUT PRIOR WRITTEN PERMISSION OF ACCU-STEEL INC.

Date: 02/01/2010


Project Name: GRAIN SALES

Drawn By: JCB

Sales #:

ASI COVER
Accu-Steel
BUILDINGS Inc.

1-877-338-6936 - P.O. BOX 201
TEMPLETON, IOWA 50025
FAX: 712-683-5512

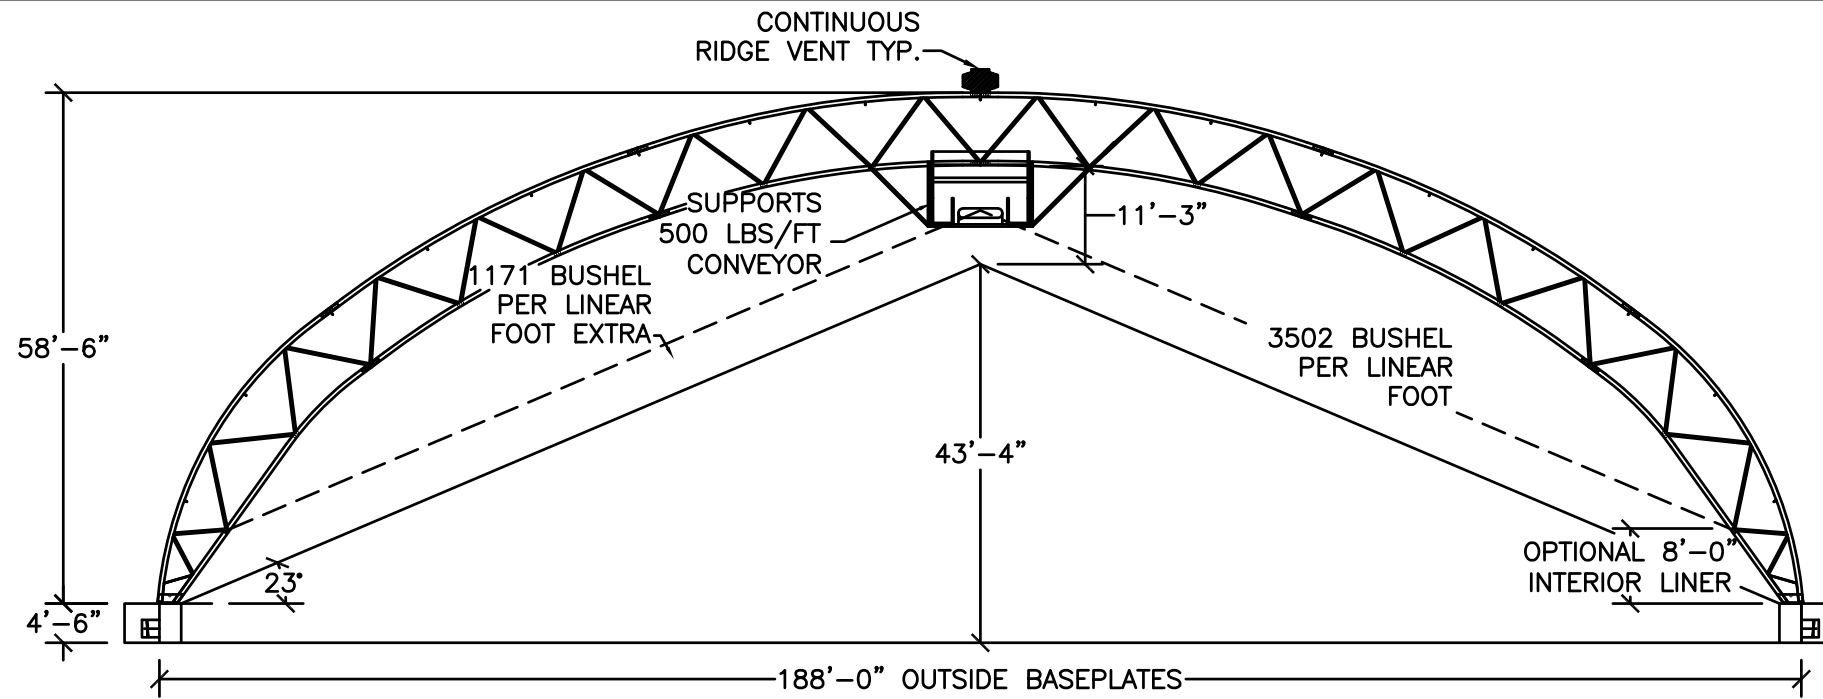

ESTIMATED PILE CAPACITY=
BUILDING LENGTH - (196'/2)
* 3502 BUSHEL PER LINEAR
FT. ±5%

